


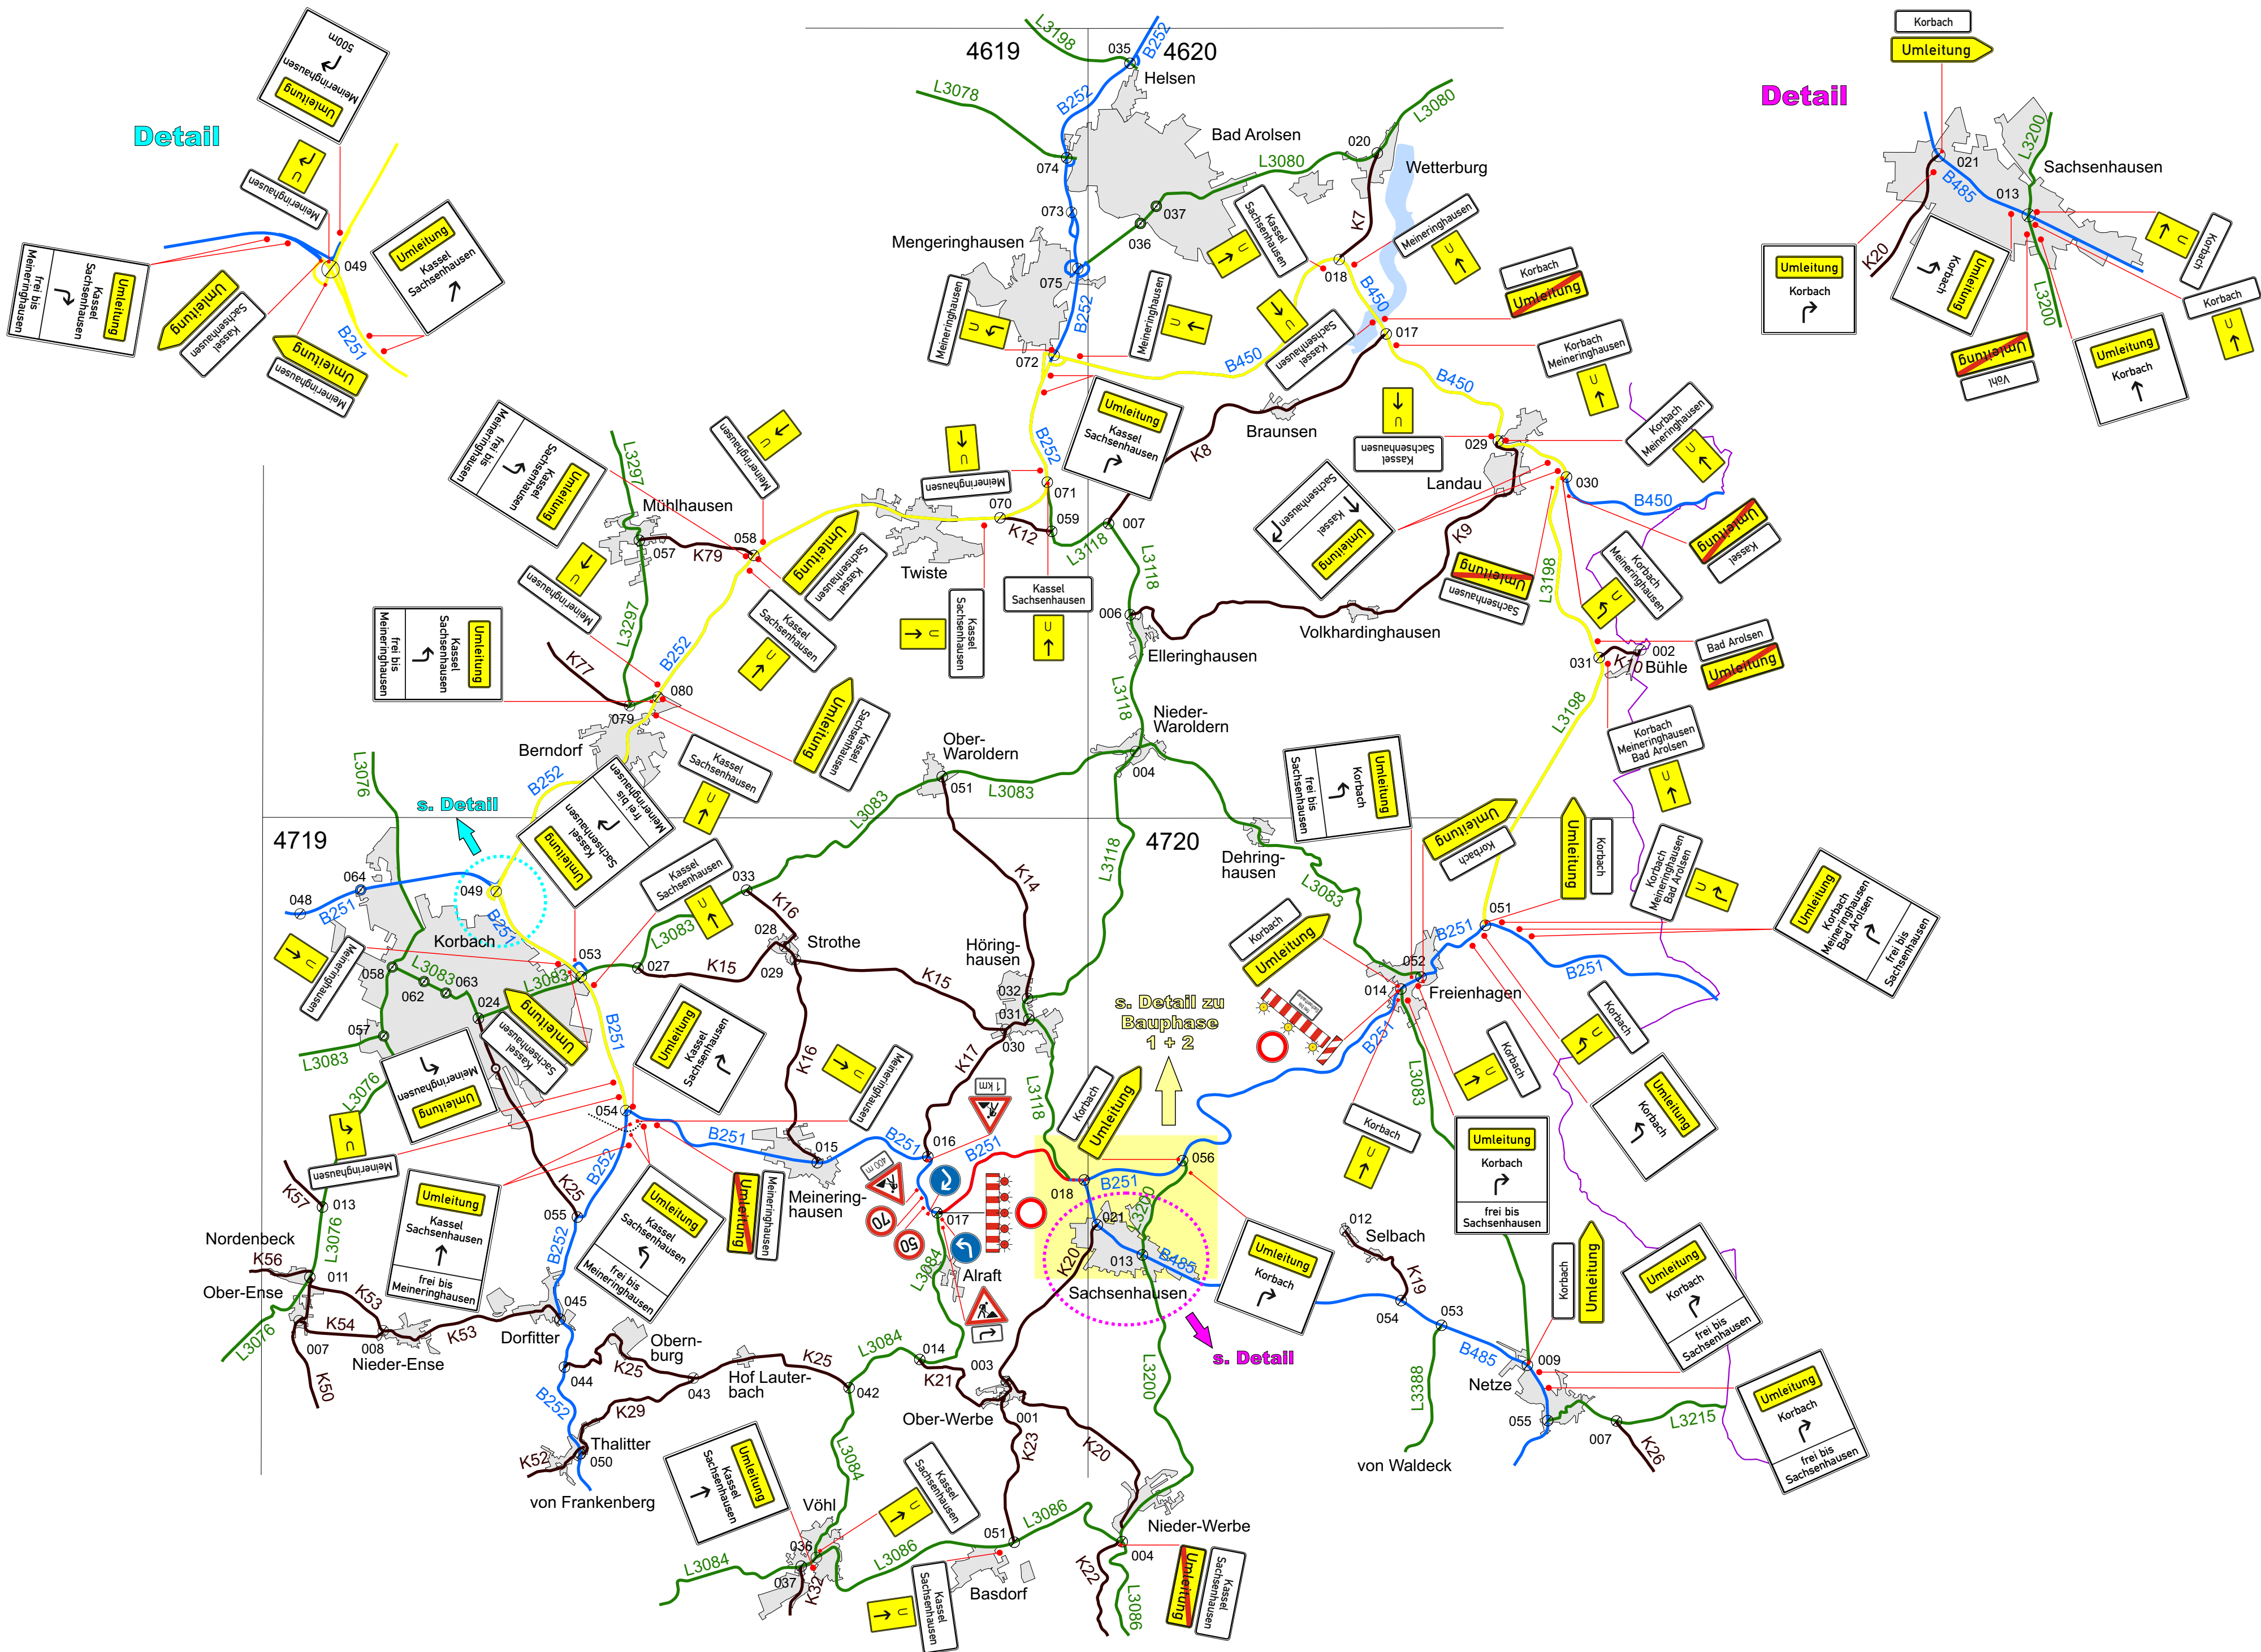

Detail

Detail

s. Detail

s. Detail zu Bauphase 1 + 2

s. Detail